


This document references the following file:-

Reference Name	Status	Revision
PC-XX-XX-M3-Designer-0001_5295		P01.1


Revisions	Date	Drawn / Chk'd
P01 First Issue	11/03/22	JF / WL
P02 Updated Planning Issue	08/08/23	JF / WL
P03 Updated Planning Issue (AMENDED)	08/08/23	JF / WL

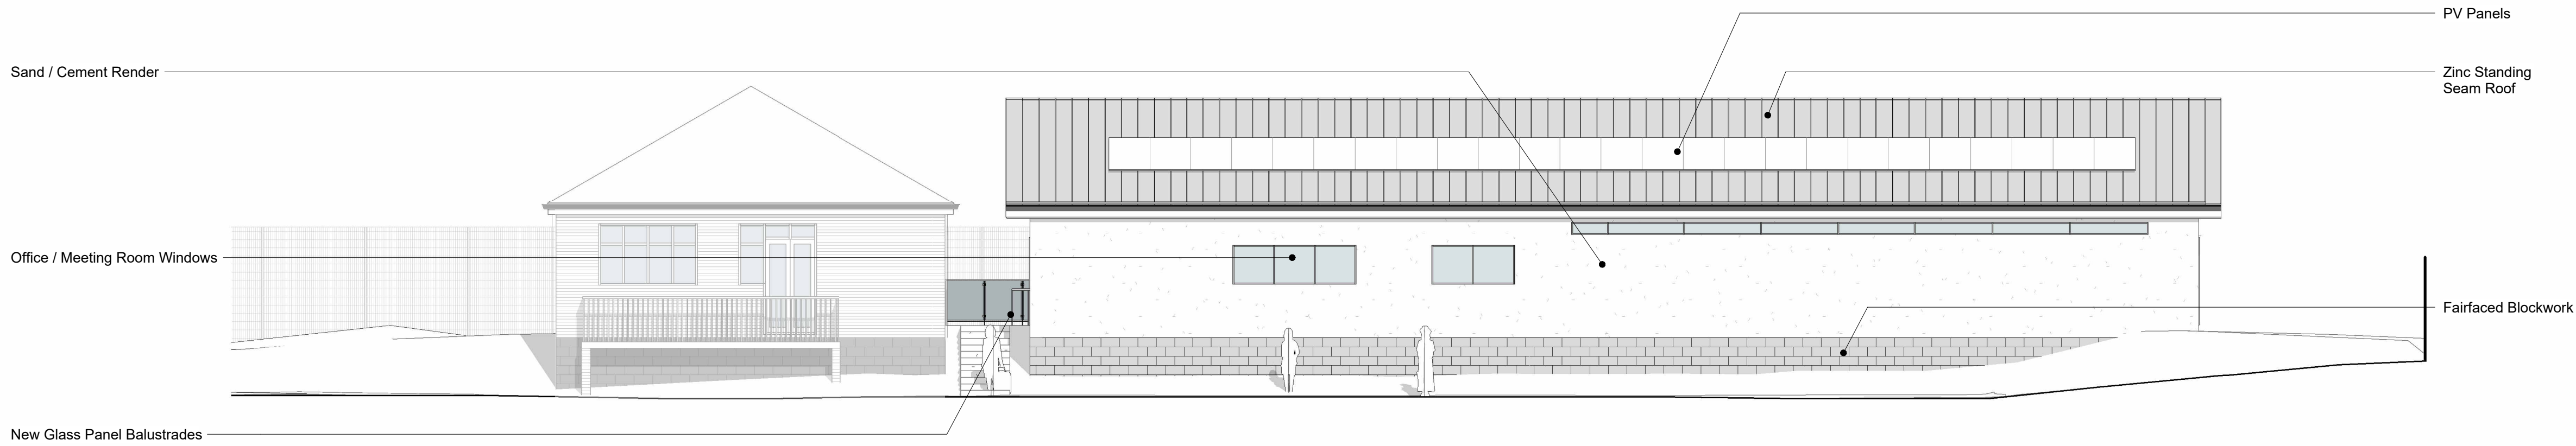


Proposed South-East Elevation
1:100




Proposed North-West Elevation
1:100

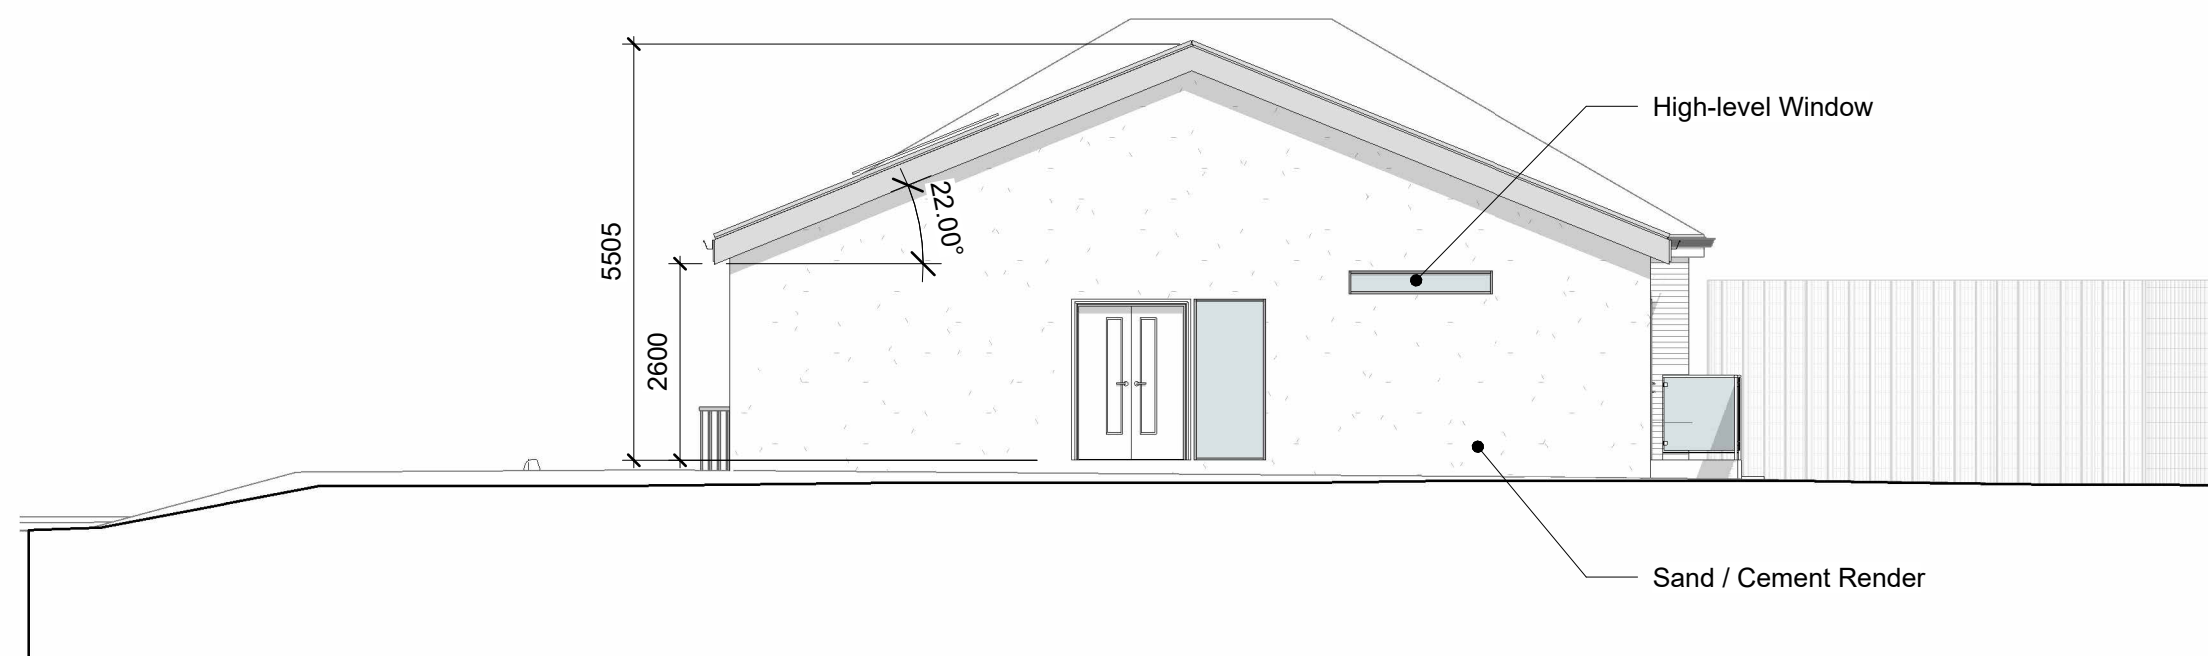

Proposed North-East Elevation
1:100

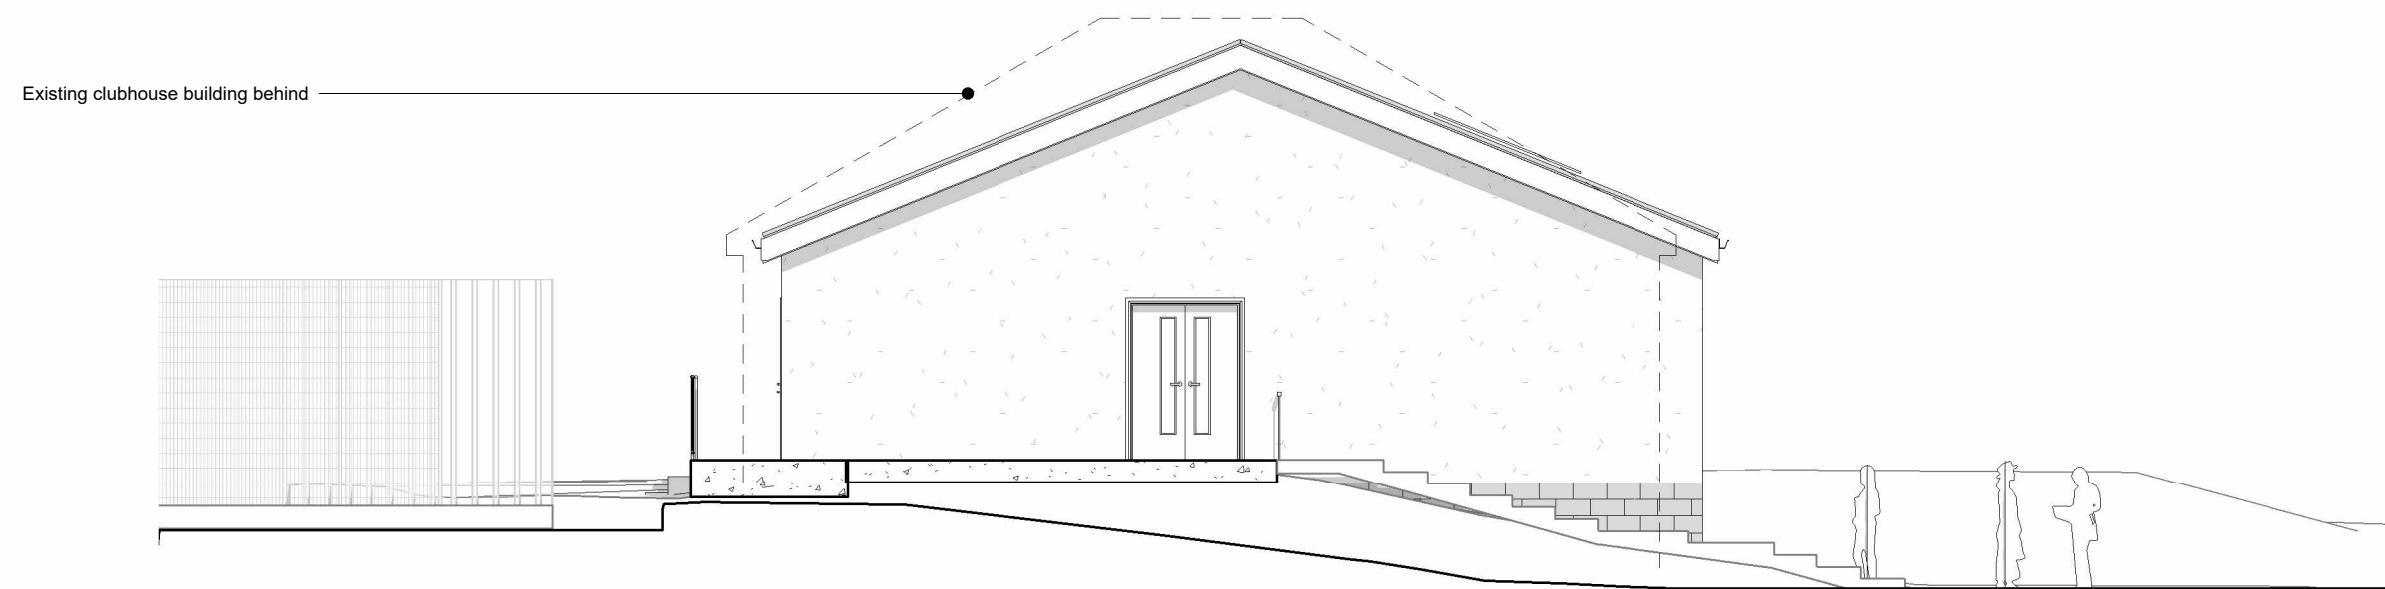

Proposed South-West Elevation
1:100

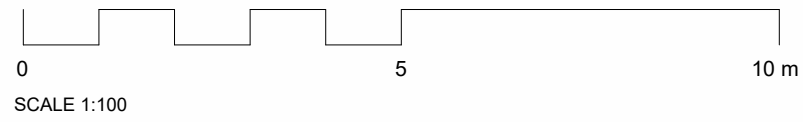

Client

Hadleigh Town Council

Project

Layham Road Sports Ground,
Hadleigh

Title

Proposed GA Elevations

Project N° Drawing N° Revision

5295 - 0401 P03

Scale - unless otherwise stated Status Issued For

1:100 @ A1 PRELIMINARY

BS 1192 Ref.

PC-Designer-0401