



This document references the following file:-

Reference Name	Status	Revision
PC-XX-XX-M3-Designer-001_5295		P01.1

Revisions	Date	Drawn / Chk'd
P01 First Issue	10/08/21	WL
P02 Updated Planning Issue	08/08/23	JF / WL
P03 Updated Planning Issue (AMENDED)	08/08/23	JF / WL

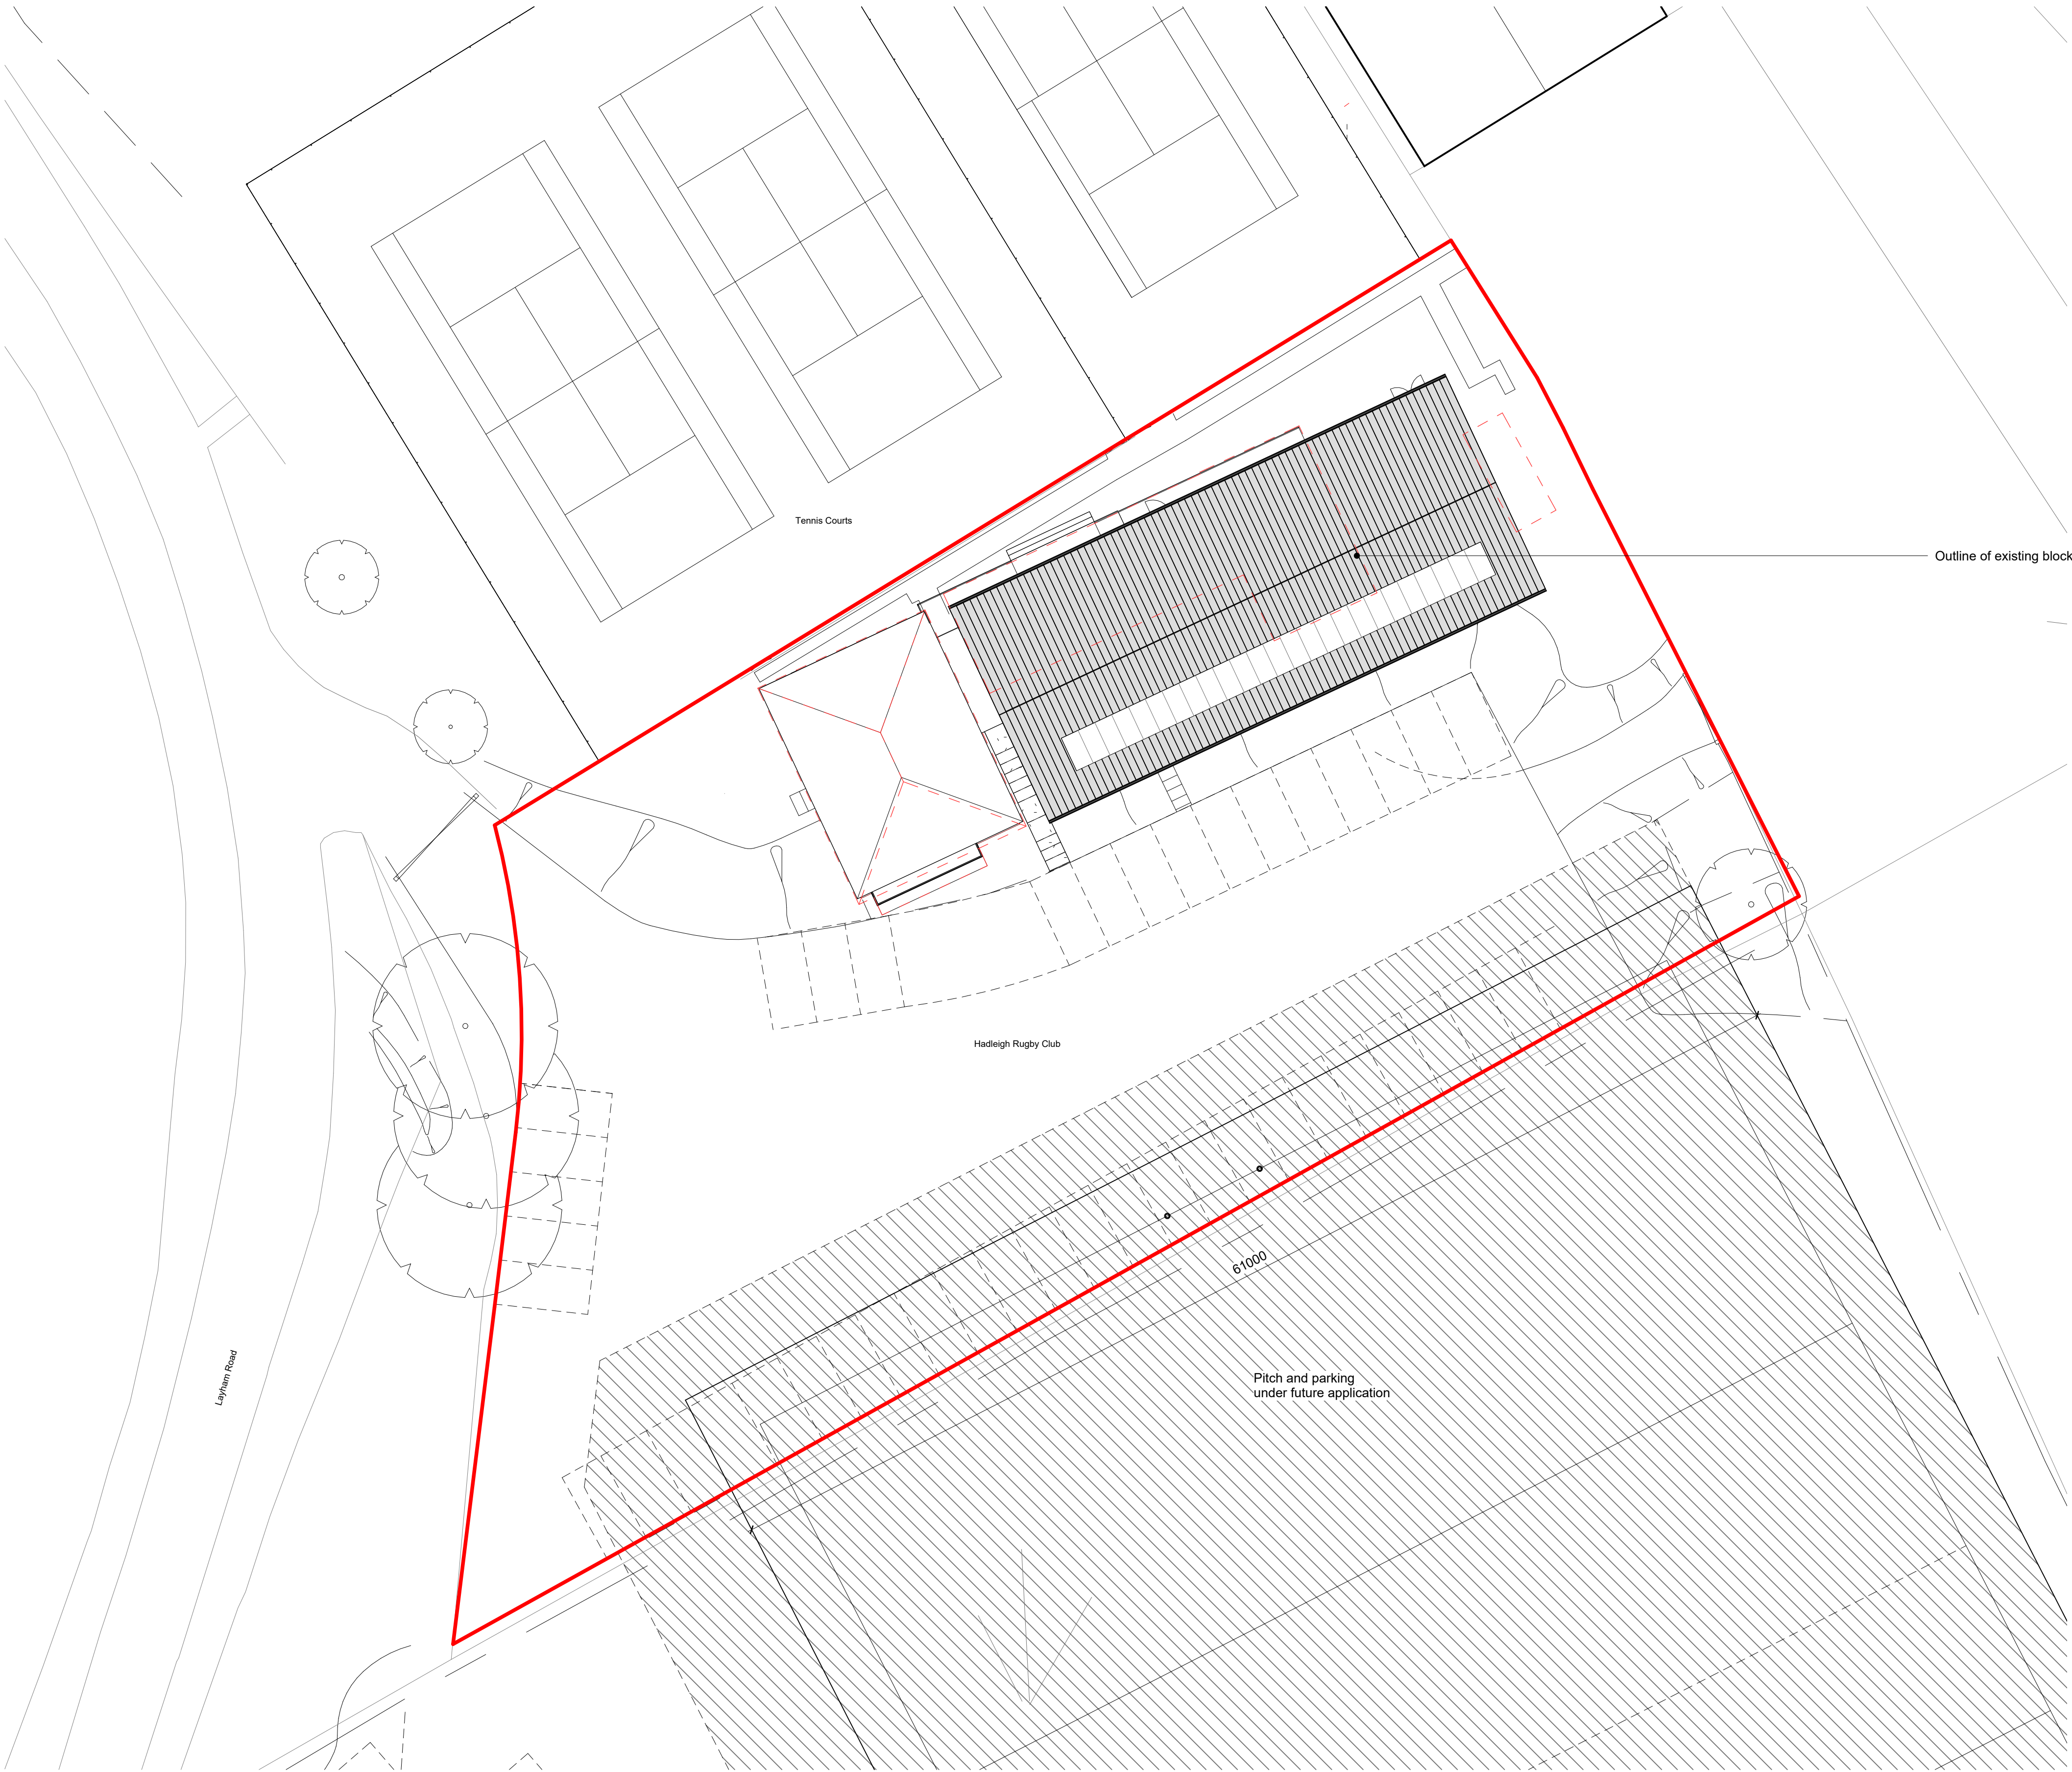

Block Plan as Proposed
1:200

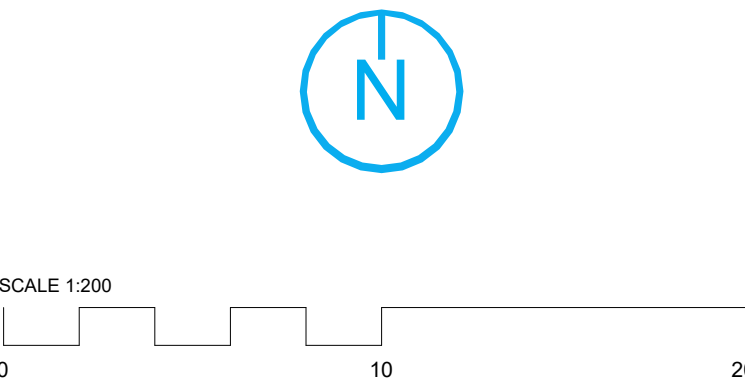

Client

Hadleigh Town Council

Project

Layham Road Sports Ground,
Hadleigh

Title

Proposed Site Plan

Project N° Drawing N° Revision

5295 - 0102 P03

Scale - unless otherwise stated Status Issued For

1 : 200 @ A1 PRELIMINARY

BS 1192 Ref.

PC-Designer-0102