



This document references the following file:-

Reference Name	Status	Revision
PC-XX-XX-M3-Designer-0001_5295		P01.1

Revisions	Date	Drawn / Chk'd
P01 First Issue	11/03/22	JF / WL
P02 Updated Planning Issue	08/08/23	JF / WL
P03 Updated Planning Issue (AMENDED)	08/08/23	JF / WL

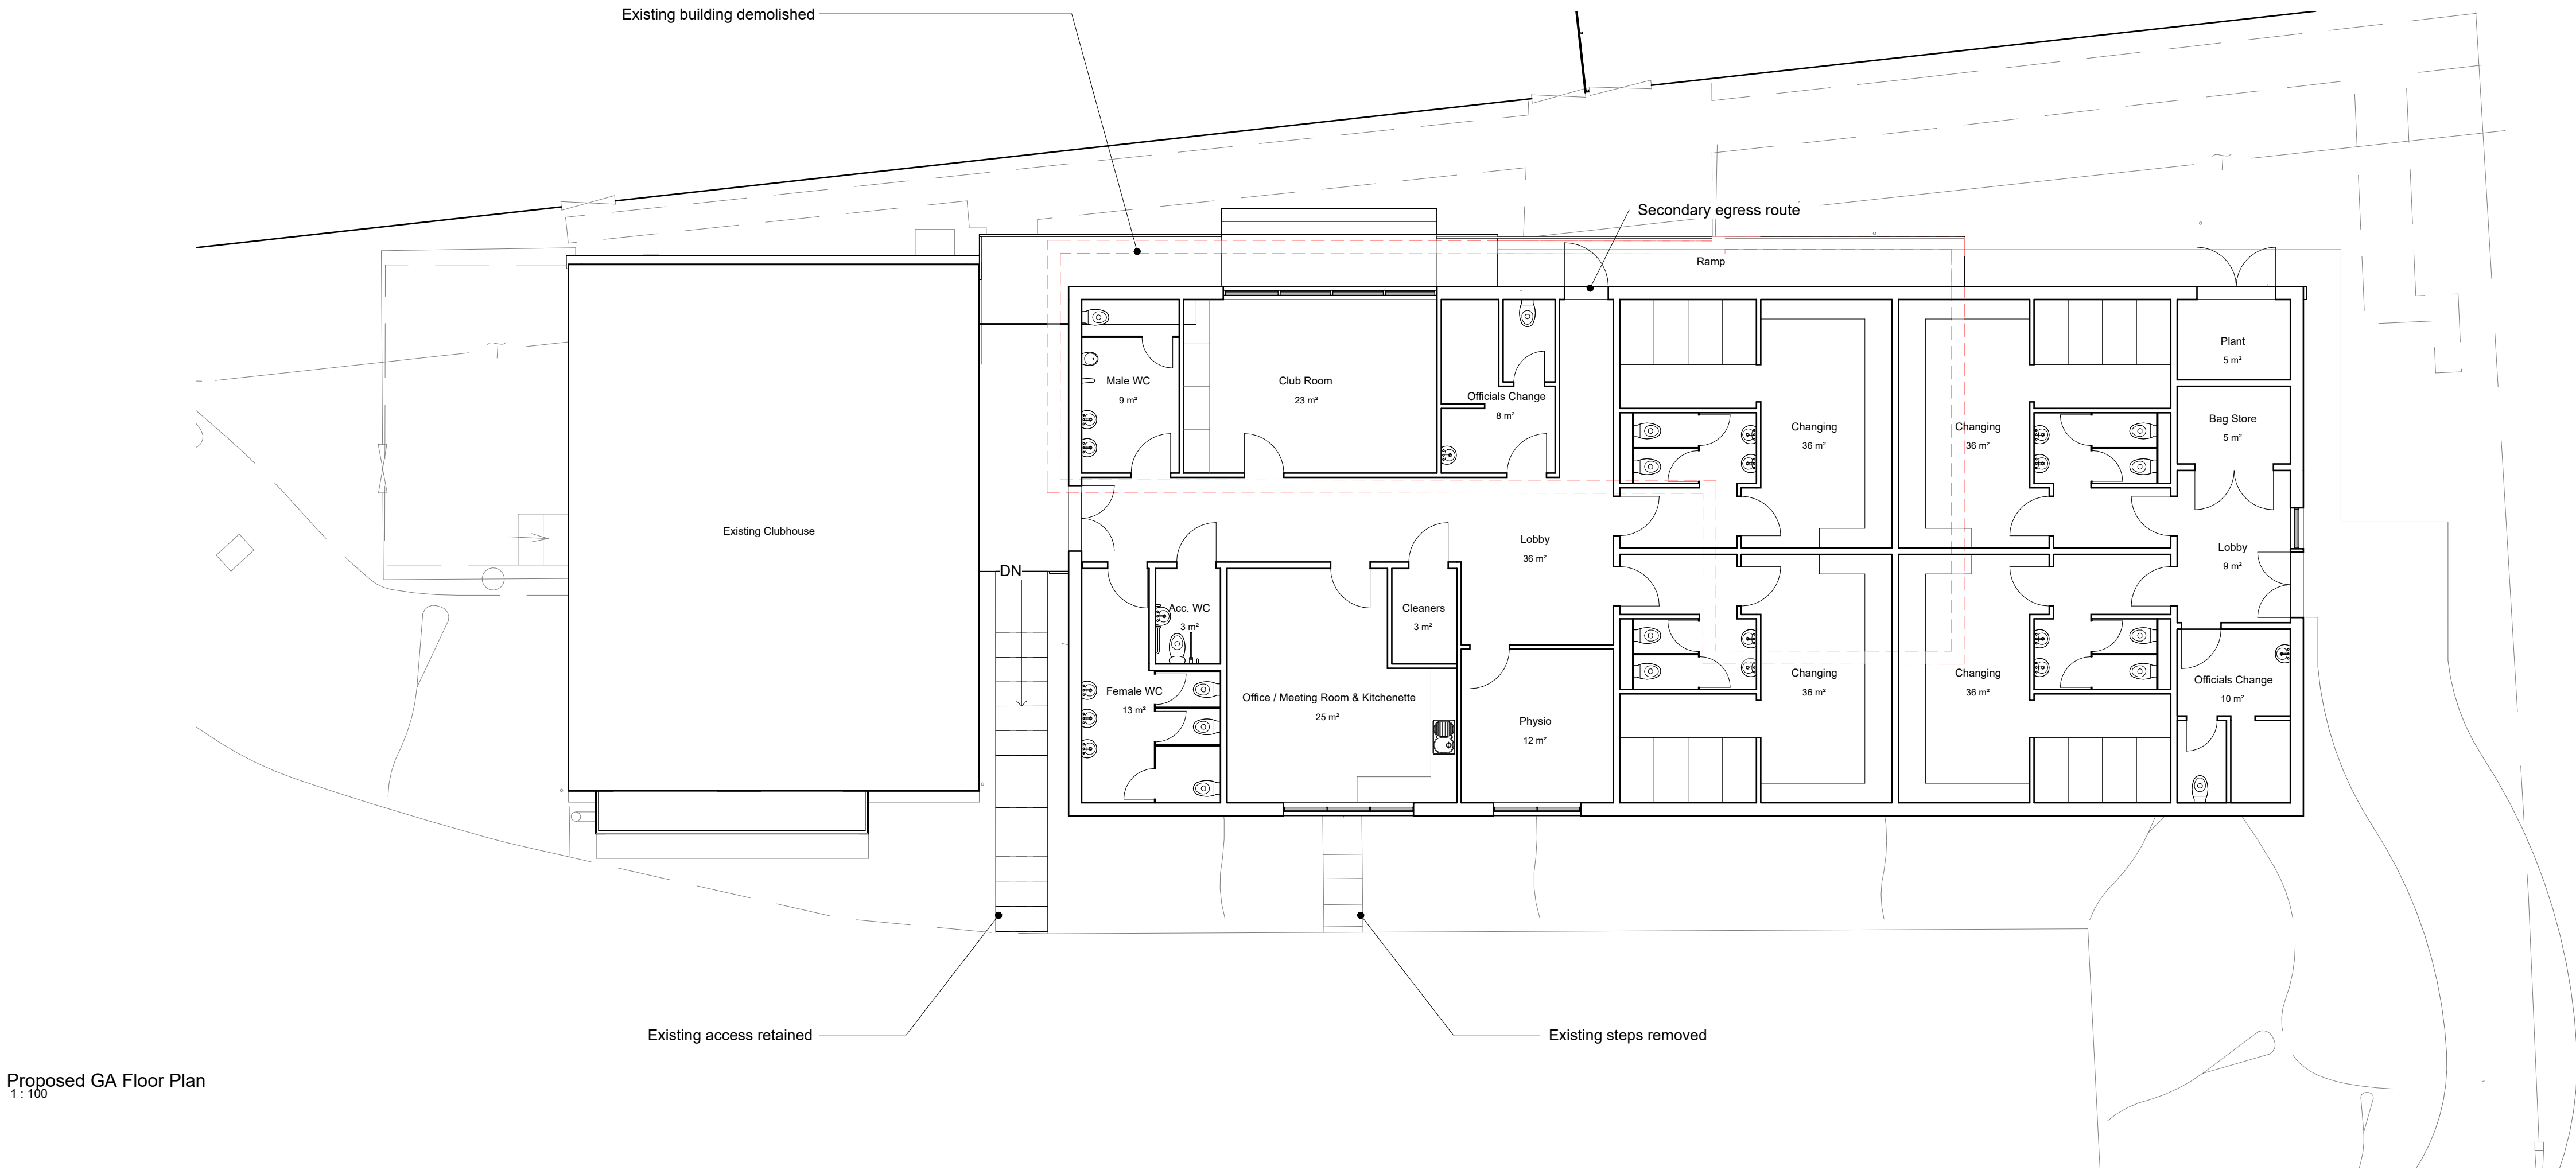

Proposed GA Floor Plan
1:100

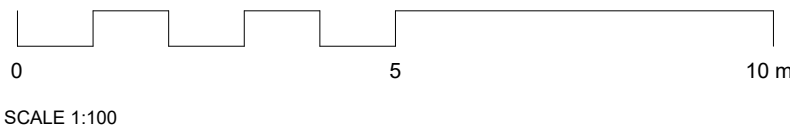

Client

Hadleigh Town Council

Project

Layham Road Sports Ground,
Hadleigh

Title

Proposed GA Floor Plan

Project N° Drawing N° Revision

5295 - 0301 **P03**

Scale - unless otherwise stated Status Issued For

1 : 100 @ A1 PRELIMINARY

BS 1192 Ref.

PC-Designer-0301